



Taonui Aerodrome Zone fact sheet


The Manawatū District Plan is up for review.

That's the Plan that outlines how you can develop your property. Council is reviewing the Rural, Village and Feilding Residential Sections of our District Plan in 2021. Right now Council is seeking feedback on draft changes.

Taonui Aerodrome Zone

The Taonui Aerodrome Zone encompasses two aircraft entities: the Feilding Aerodrome and a private Airpark. The zone ensures that the Feilding Aerodrome can operate in a safe and efficient manner, and that ongoing development and investment of the aerodrome for aviation-related activities is provided for. The zone also provides a limited opportunity for aviation enthusiasts to reside within a dedicated Airpark.

- New height rules to protect the take-off and approach surface in accordance with CAA requirements.
- Development of new Noise Contours (subject to a local assessment) to manage noise emissions from the Aerodrome.
- Restricting activities within the zone to aviation-related activities only.
- Managing the location of buildings and activities to ensure that development is sympathetic with the surrounding rural environment.
- A framework for managing the establishment of a dedicated airpark within the zone.

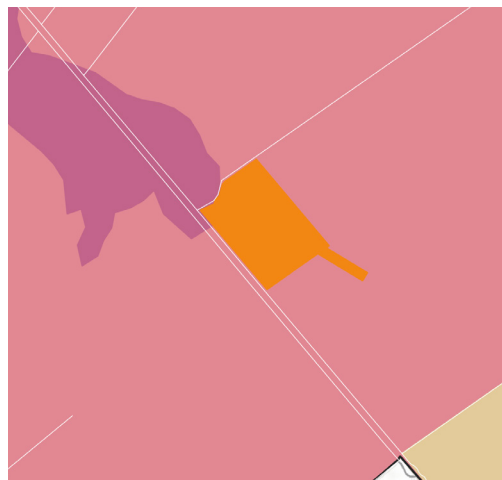

Key:

- Rural Lifestyle Zone
- Draft District Plan Zoning**
- Taonui Aerodrome Zone
- LUC Specific Control Area**
- NZRLI LUC 1
- NZRLI LUC 2


Timeline



Find out what your property is zoned and more information about the draft proposals at:
www.mdc.govt.nz/Contact-Us/Have-Your-Say



Approach and Take-off Surfaces – Feilding Aerodrome

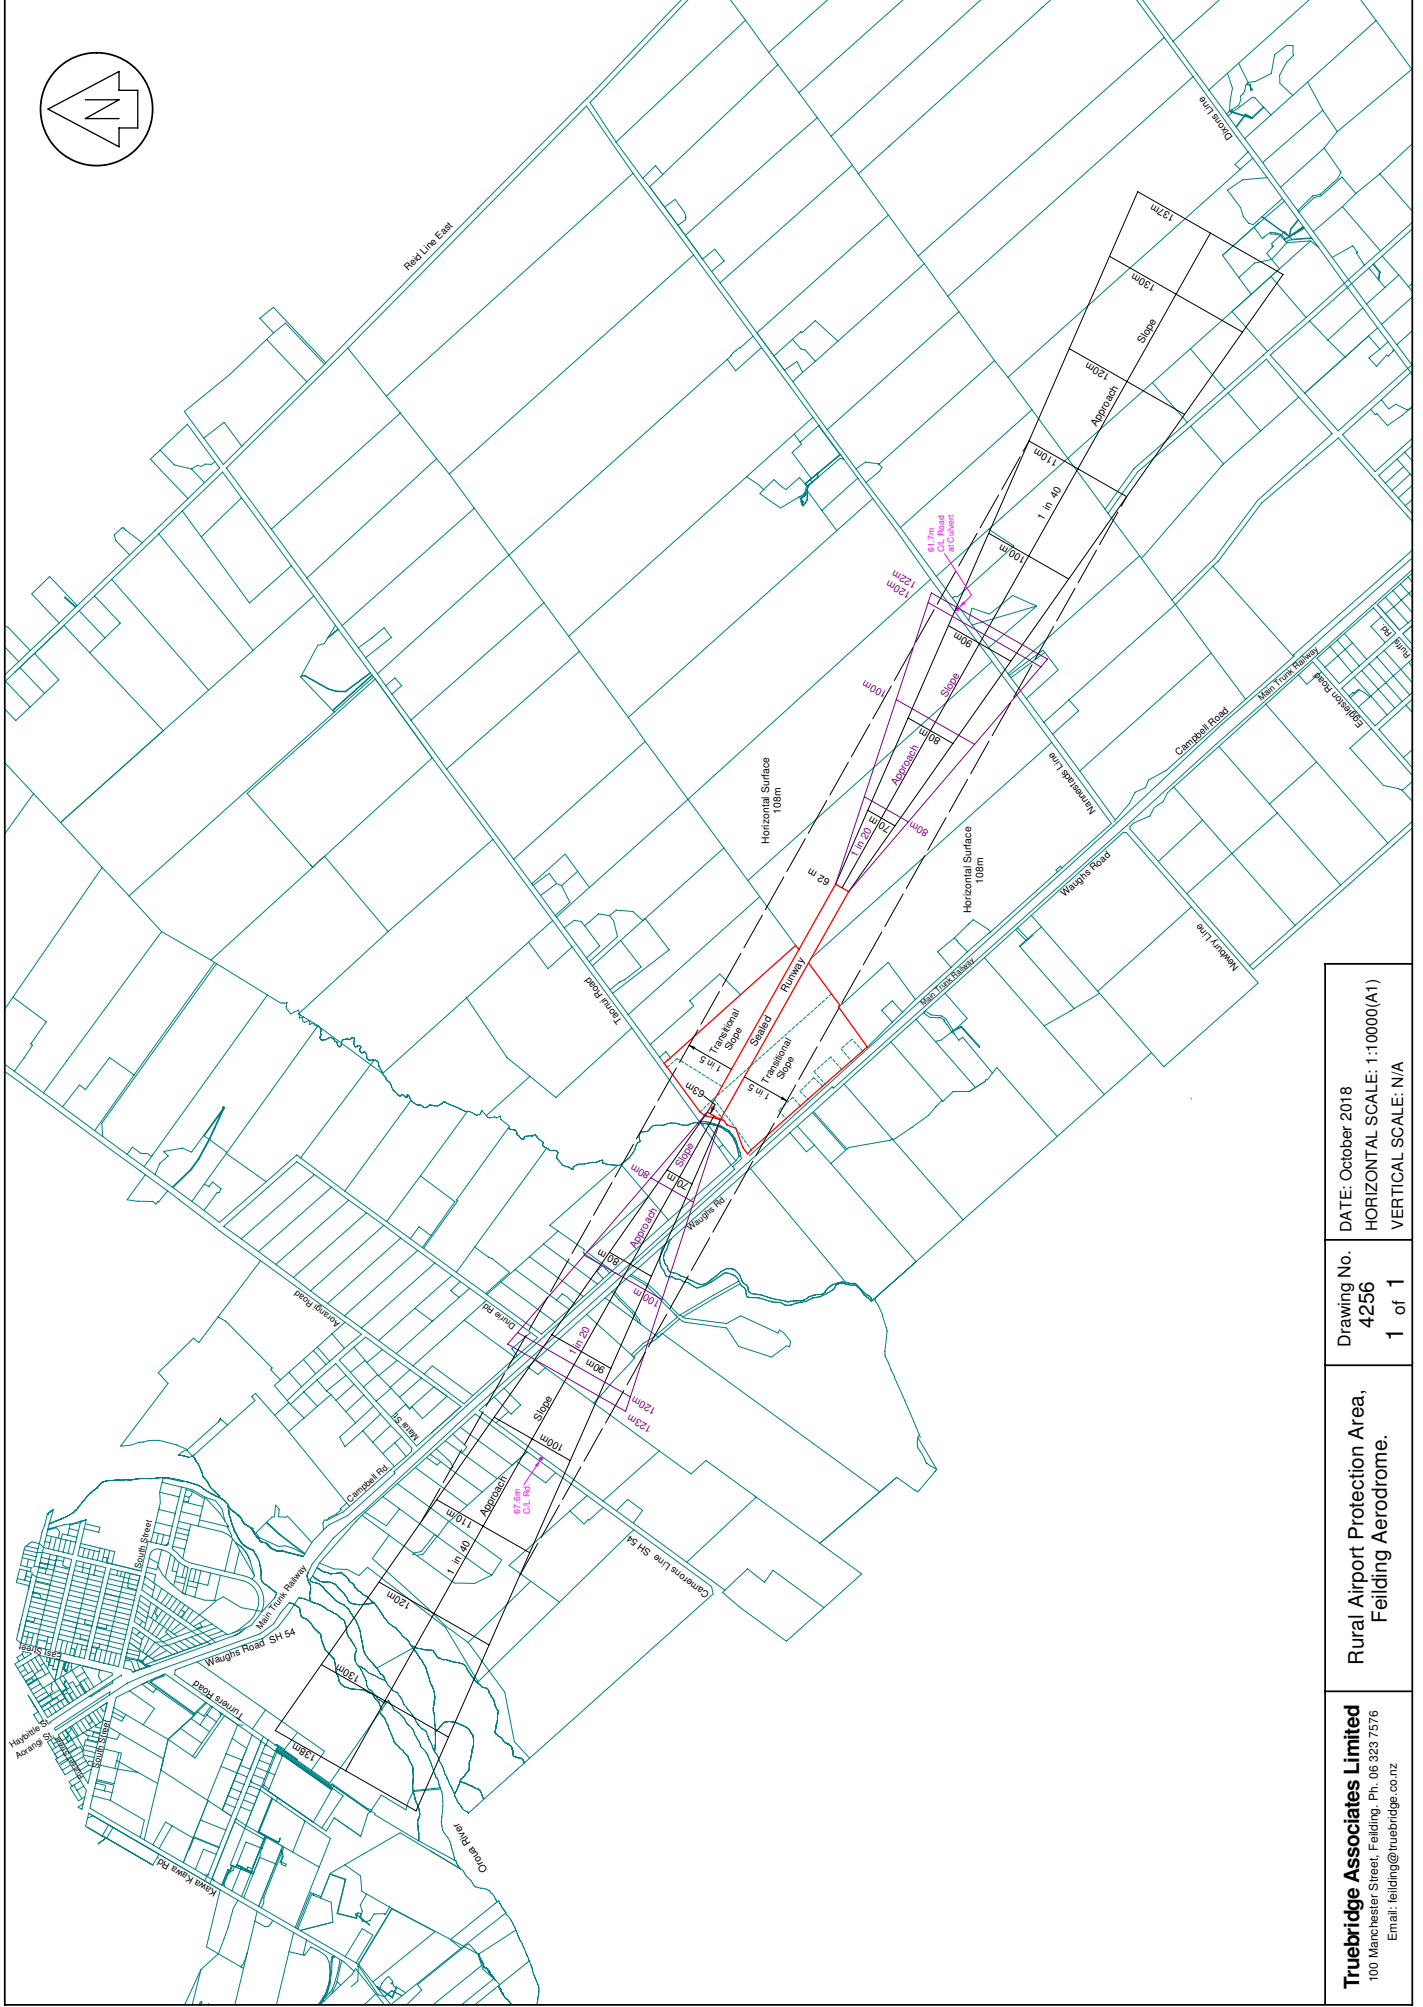

Truebridge Associates Limited
 100 Manchester Street, Feilding, Ph. 06 323 7576
 Email: feilding@truebridge.co.nz

Rural Airport Protection Area,
 Feilding Aerodrome.

Drawing No.
 4256
 1 of 1

DATE: October 2018
 HORIZONTAL SCALE: 1:10000(A1)
 VERTICAL SCALE: N/A